
## **05 - TRAFFIC**INDEX OF DRAWINGS

DRAWING NUMBER	DRAWING TITLE	DRAWING NUMBER	DRAWING TITLE
MPT-01	TRAFFIC INDEX		
MPT-02	MAINTENANCE AND PROTECTION OF TRAFFIC - STAGE 1A		
MPT-03	MAINTENANCE AND PROTECTION OF TRAFFIC - STAGE 1B		
MPT-04	ADVANCED WARNING SIGN LAYOUT		
MPT-05	DETOUR PLAN		
	<b>'</b>	<u> </u>	

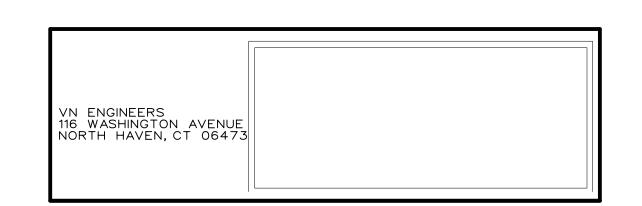


					DES
-	-	-	-	THE INFORMATION, INCLUDING ESTIMATED	
-	-	-	-	QUANTITIES OF WORK, SHOWN ON THESE SHEETS IS BASED ON LIMITED	CHE
-	-	-	-	INVESTIGATIONS BY THE STATE AND IS	
-	-	-	-	IN NO WAY WARRANTED TO INDICATE THE CONDITIONS OF ACTUAL QUANTITIES	
-	-	-	-	OF WORK WHICH WILL BE REQUIRED.	
-	-	-	-		
REV.	DATE	REVISION DESCRIPTION	SHEET NO.	Plotted Date: 11/18/2014	


ESIGNER/DRAFTER:

JLB/MGK

HECKED BY:

MWD

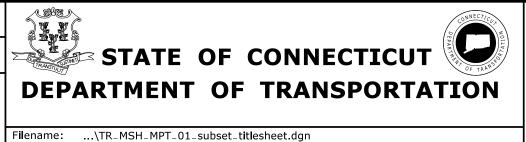

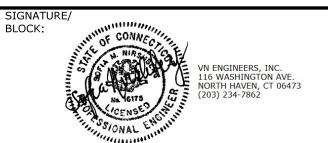

REHABILITATION OF BRIDGE NO. 02376 I-84 T.R. 831 OVER I-84 EB

WN:	EAST	HARTFORD
AWING	TITLE	

TRAFFIC INDEX

PROJECT NO.


042-316

DRAWING NO.

MPT-01

SHEET NO.


03.05.01

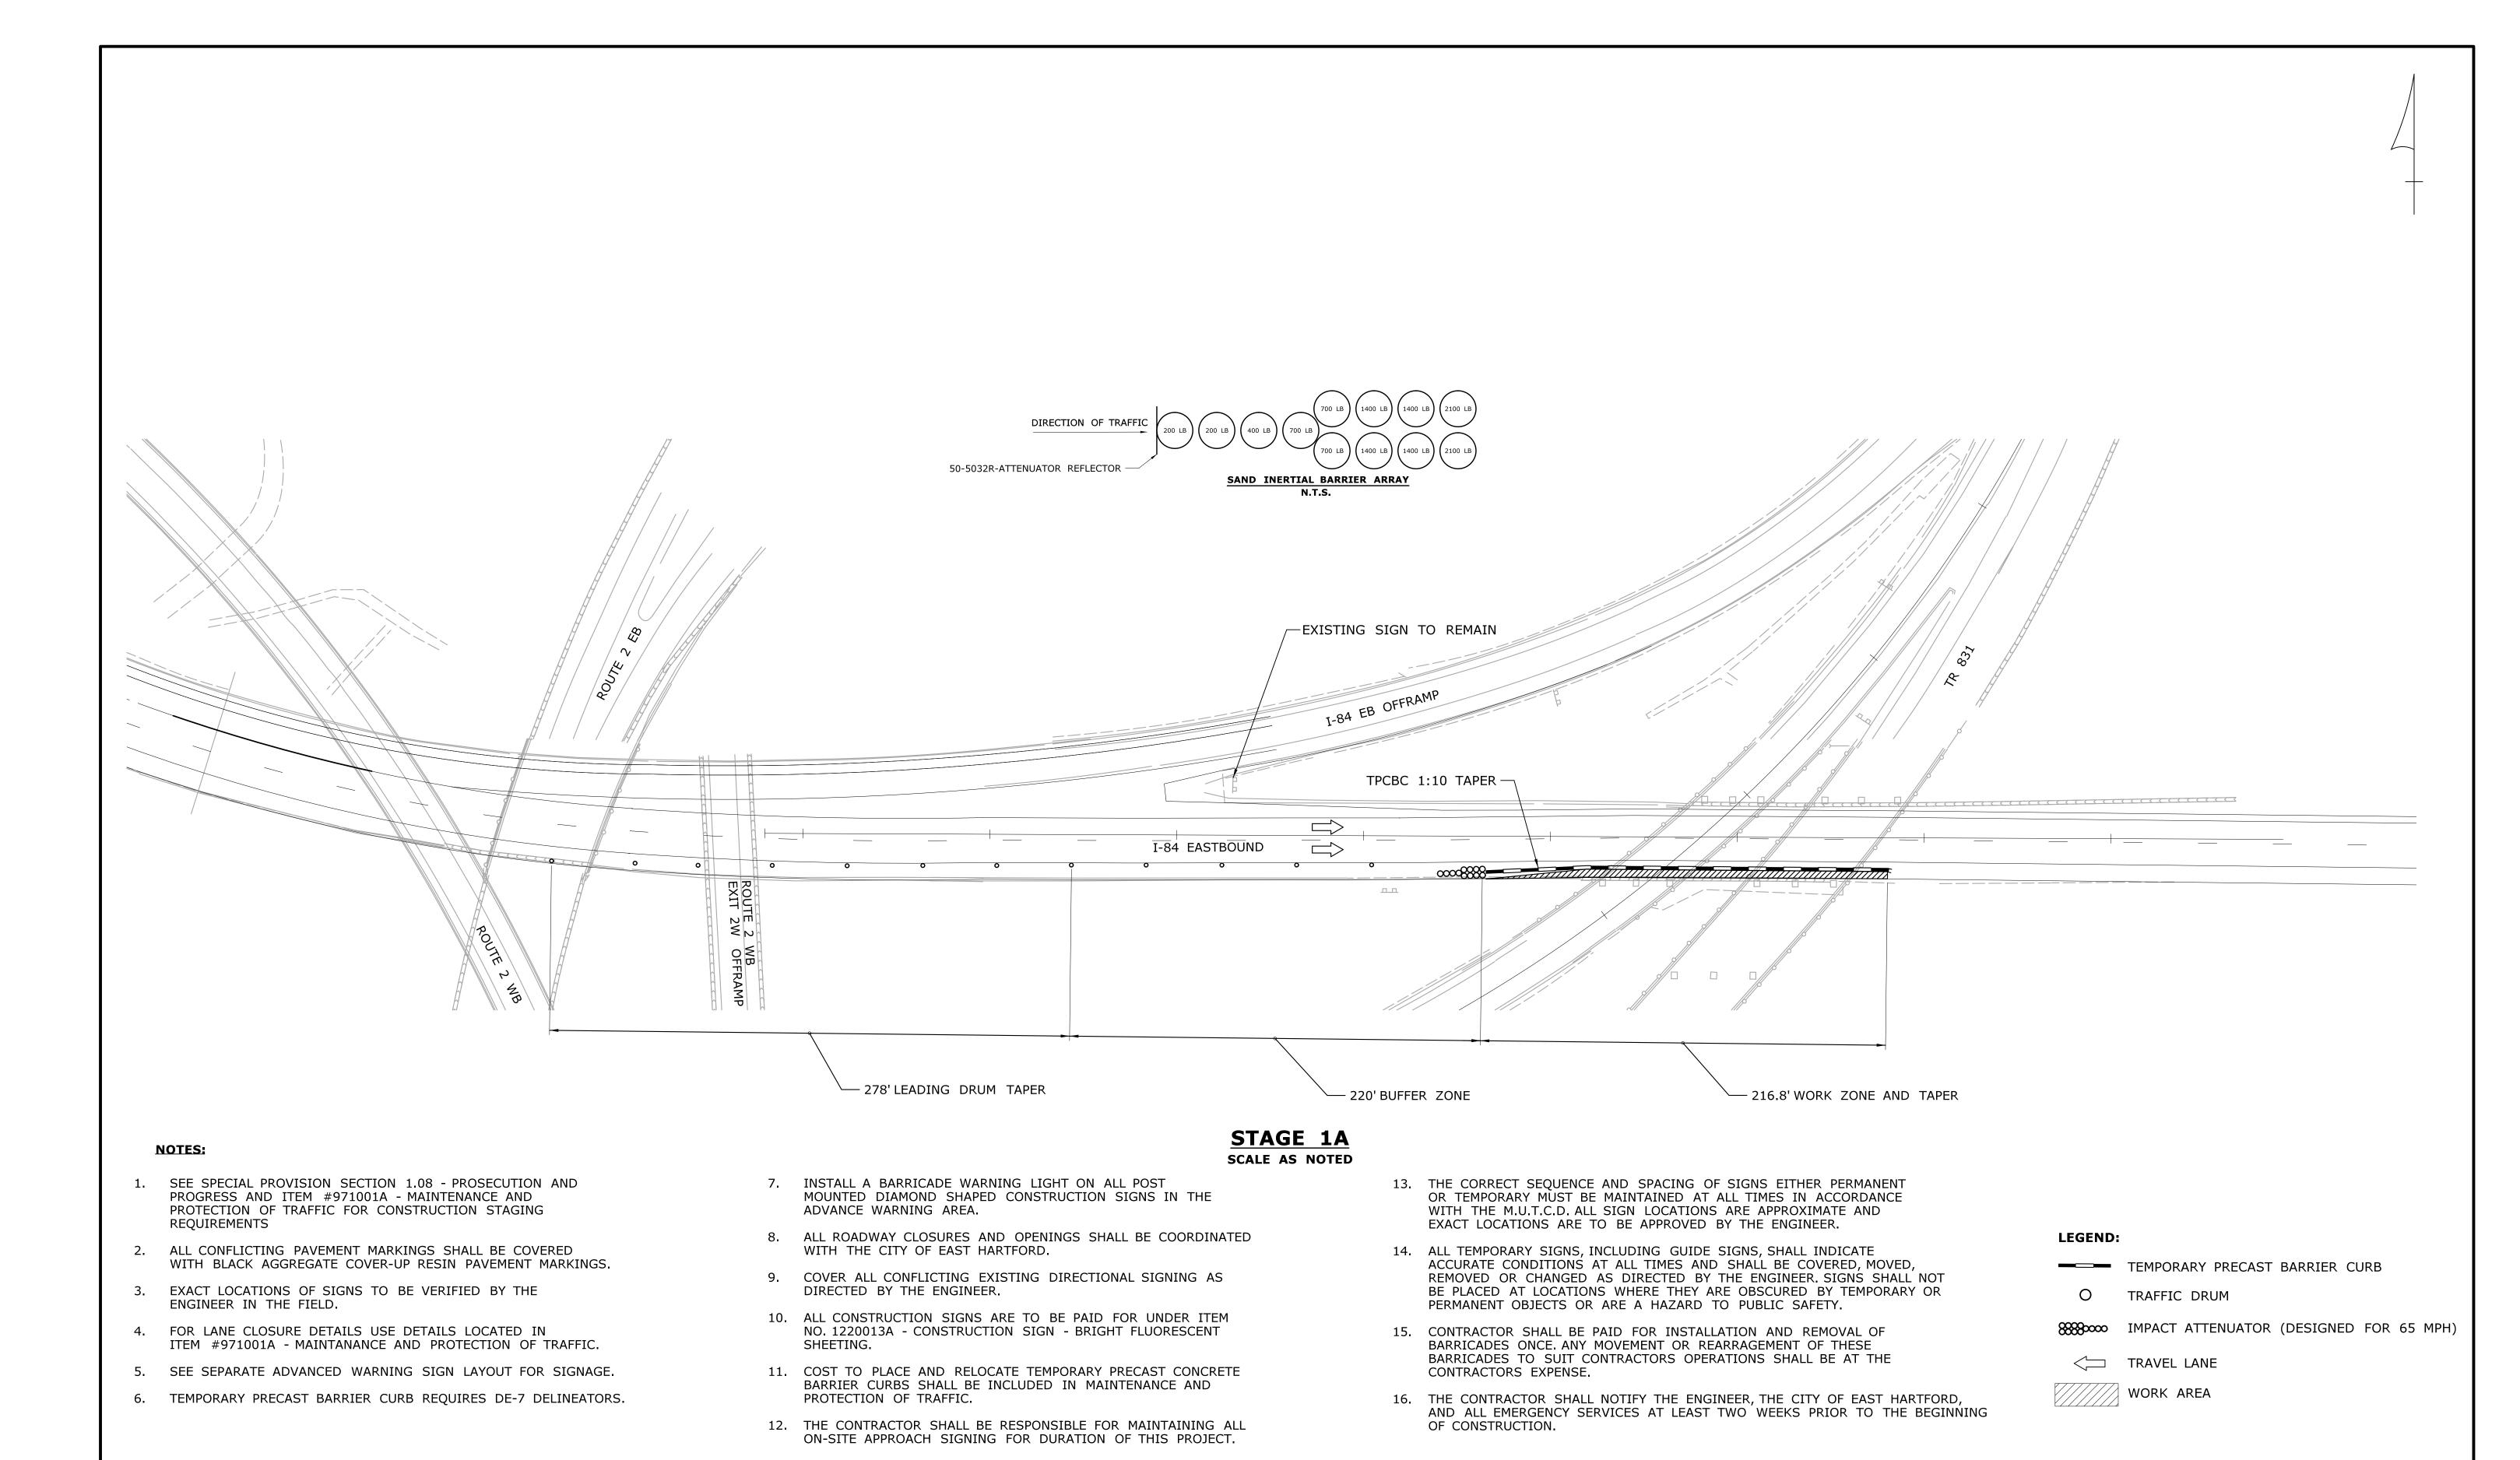

THE INFORMATION, INCLUDING ESTIMATED QUANTITIES OF WORK, SHOWN ON THESE SHEETS IS BASED ON LIMITED - - -INVESTIGATIONS BY THE STATE AND IS
IN NO WAY WARRANTED TO INDICATE - | - | -\_ | - | -THE CONDITIONS OF ACTUAL QUANTITIES OF WORK WHICH WILL BE REQUIRED. - - -REV. DATE SHEET NO. Plotted Date: 11/18/2014 REVISION DESCRIPTION

JLB/MGK SCALE IN FEET SCALE 1"=40' STATE OF CONNECTICUT **DEPARTMENT OF TRANSPORTATION** 

Filename: ...\TR\_MSH\_MPT\_02-1A.dgn

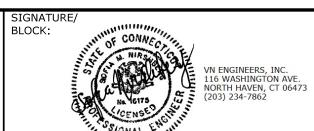


**REHABILITATION OF BRIDGE NO. 02376** I-84 T.R. 831 OVER I-84 EB EAST HARTFORD


MAINTENANCE AND

**MPT-02** 03.05.02 PROTECTION OF TRAFFIC

042-316

Border Version: 11/14/08

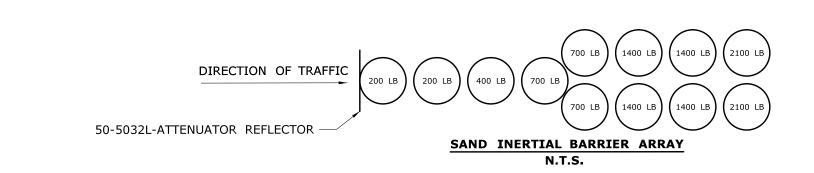

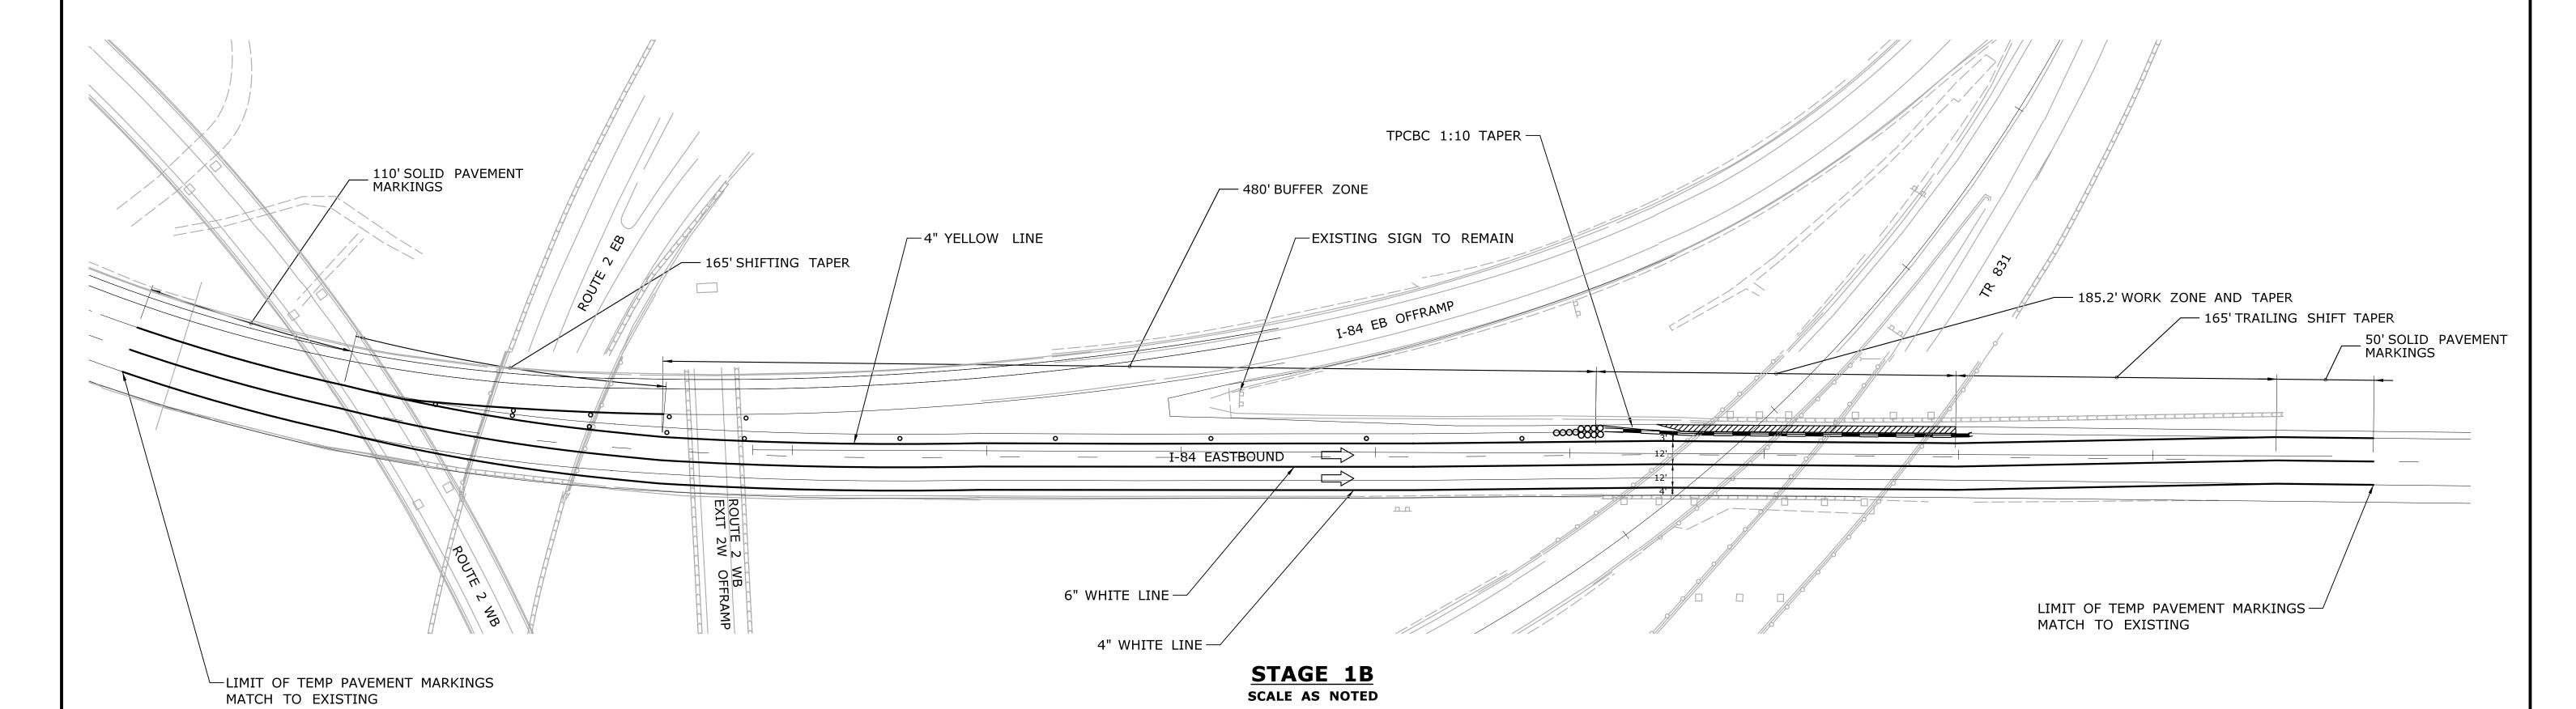

## **NOTES:**

- 1. SEE SPECIAL PROVISION SECTION 1.08 PROSECUTION AND PROGRESS AND ITEM #971001A - MAINTENANCE AND PROTECTION OF TRAFFIC FOR CONSTRUCTION STAGING REQUIREMENTS
- 2. ALL CONFLICTING PAVEMENT MARKINGS SHALL BE COVERED WITH BLACK AGGREGATE COVER-UP RESIN PAVEMENT MARKINGS.
- 3. EXACT LOCATIONS OF SIGNS TO BE VERIFIED BY THE
- 4. FOR LANE CLOSURE DETAILS USE DETAILS LOCATED IN ITEM #971001A - MAINTANANCE AND PROTECTION OF TRAFFIC.
- 5. SEE SEPARATE ADVANCED WARNING SIGN LAYOUT FOR SIGNAGE.
- TEMPORARY PRECAST BARRIER CURB REQUIRES

REVISION DESCRIPTION

ENGINEER IN THE FIELD.

DE-7A DELINEATORS.

7. INSTALL A BARRICADE WARNING LIGHT ON ALL POST MOUNTED DIAMOND SHAPED CONSTRUCTION SIGNS IN THE ADVANCE WARNING AREA.

- ALL ROADWAY CLOSURES AND OPENINGS SHALL BE COORDINATED WITH THE CITY OF EAST HARTFORD.
- COVER ALL CONFLICTING EXISTING DIRECTIONAL SIGNING AS DIRECTED BY THE ENGINEER.
- 10. ALL CONSTRUCTION SIGNS ARE TO BE PAID FOR UNDER ITEM NO. 1220013A - CONSTRUCTION SIGN - BRIGHT FLUORESCENT SHEETING.
- 11. COST TO PLACE AND RELOCATE TEMPORARY PRECAST CONCRETE BARRIER CURBS SHALL BE INCLUDED IN MAINTENANCE AND PROTECTION OF TRAFFIC.
- 12. THE CONTRACTOR SHALL BE RESPONSIBLE FOR MAINTAINING ALL ON-SITE APPROACH SIGNING FOR DURATION OF THIS PROJECT.
- 13. THE CORRECT SEQUENCE AND SPACING OF SIGNS EITHER PERMANENT OR TEMPORARY MUST BE MAINTAINED AT ALL TIMES IN ACCORDANCE WITH THE M.U.T.C.D. ALL SIGN LOCATIONS ARE APPROXIMATE AND EXACT LOCATIONS ARE TO BE APPROVED BY THE ENGINEER

Filename: ...\Maintenance\TR\_MSH\_MPT\_02.dgn

- 14. ALL TEMPORARY SIGNS, INCLUDING GUIDE SIGNS, SHALL INDICATE ACCURATE CONDITIONS AT ALL TIMES AND SHALL BE COVERED, MOVED, REMOVED OR CHANGED AS DIRECTED BY THE ENGINEER, SIGNS SHALL NOT BE PLACED AT LOCATIONS WHERE THEY ARE OBSCURED BY TEMPORARY OR PERMANENT OBJECTS OR ARE A HAZARD TO PUBLIC SAFETY.
- 15. CONTRACTOR SHALL BE PAID FOR INSTALLATION AND REMOVAL OF BARRICADES ONCE. ANY MOVEMENT OR REARRAGEMENT OF THESE BARRICADES TO SUIT CONTRACTORS OPERATIONS SHALL BE AT THE CONTRACTORS EXPENSE.
- 16. THE CONTRACTOR SHALL NOTIFY THE ENGINEER, THE CITY OF EAST HARTFORD, AND ALL EMERGENCY SERVICES AT LEAST TWO WEEKS PRIOR TO THE BEGINNING OF CONSTRUCTION.
- 17. ALL EXISTING CONFLICTING RUMBLE STRIPS SHALL BE REMOVED WHILE THE LANE SHIFT IS IN EFFECT. RUMBLE STRIPS SHALL BE REINSTALLED AFTER THE LANE SHIFT HAS ENDED.
- 18. ALL TEMPORARY PAVEMENT MARKINGS ARE PLASTIC AND ARE TO BE PAID FOR UNDER ITEM NUMBERS 1212001, 1212002, AND 1212003.

## **LEGEND:**

TEMPORARY PRECAST BARRIER CURB

DOUBLE POST MOUNTED SIGN

TRAFFIC DRUM

IMPACT ATTENUATOR (DESIGNED FOR 65 MPH)

042-316

**MPT-03** 

03.05.03

DRAWING NO.

TRAVEL LANE


WORK AREA

	·			
-	-	-	-	THE INFORMATION, INCLUDING ESTIMATED
-	-	-	_	QUANTITIES OF WORK, SHOWN ON THES SHEETS IS BASED ON LIMITED
-	-	-	-	INVESTIGATIONS BY THE STATE AND IS IN NO WAY WARRANTED TO INDICATE
-	-	-	-	THE CONDITIONS OF ACTUAL QUANTIT
_	-	-	_	OF WORK WHICH WILL BE REQUIRED.
				1

SHEET NO. Plotted Date: 11/18/2014

JLB/MGK SCALE IN FEET SCALE 1"=40'



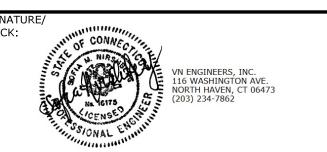

REHABILITATION OF **BRIDGE NO. 02376** I-84 T.R. 831 OVER I-84 EB EAST HARTFORD

MAINTENANCE AND PROTECTION OF TRAFFIC

REV. DATE

